



WEST ELEVATION

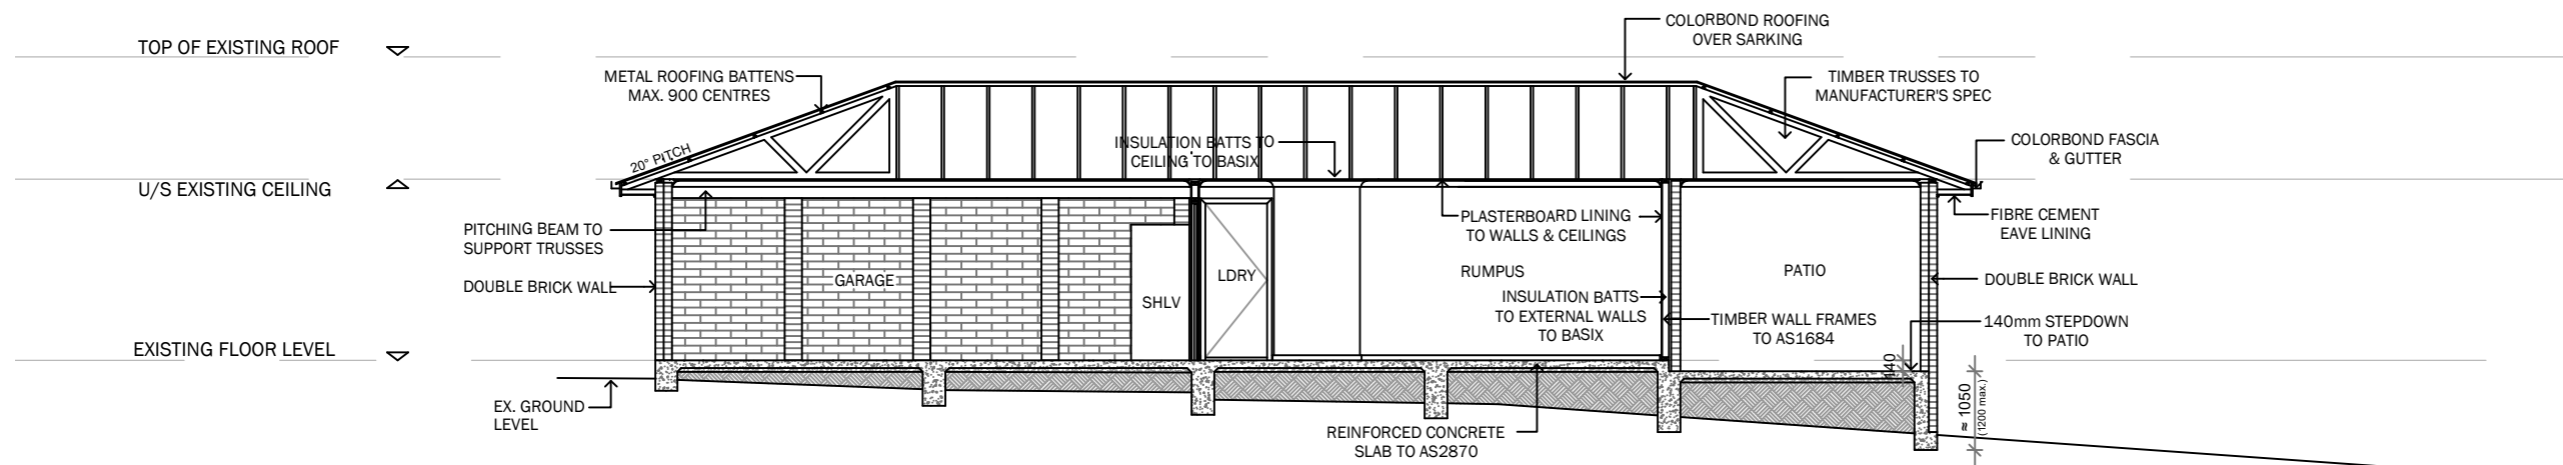

SECTION A-A

ELEVATIONS & SECTION

| | | | | | |
|--|--|---|--|---|---|
| <p>COPYRIGHT The information and design concepts herein remain the property of Tumut Building Design and shall not be used or copied without their written permission.</p>  <p>TUMUT BUILDING DESIGN Mel Tsarevich 0413 997 717 tumutbuildingdesign@outlook.com</p> | <p>2 - Amended & reissued for approval 1 - Issued for DA/CC 1 - Amended & reissued for client approval 1 - Issued for client approval Issue/Amendments</p> | <p>25.01.22 01.12.21 03.09.21 10.11.20 Date</p> | <p>Project Name PROPOSED ADDITIONS & ALTERATIONS TO EXISTING RESIDENCE Address 51 DALHUNTY STREET, TUMUT</p> | <p>Date 25.01.22 Scale 1:100 Sheet size A3 Drawn M.T.</p> | <p>Issue 2 Plan & Sheet Number PA01-07 Sheets in set 8</p> |
|--|--|---|--|---|---|